


This drawing and the works depicted are the copyright of ACP Architects and may only be reproduced by written permission. All dimensions depicted are subject to checking on site, any discrepancies to be noted to ACP Architects immediately. Only figured dimensions are to be used. The information on this drawing is solely applicable to the above project.

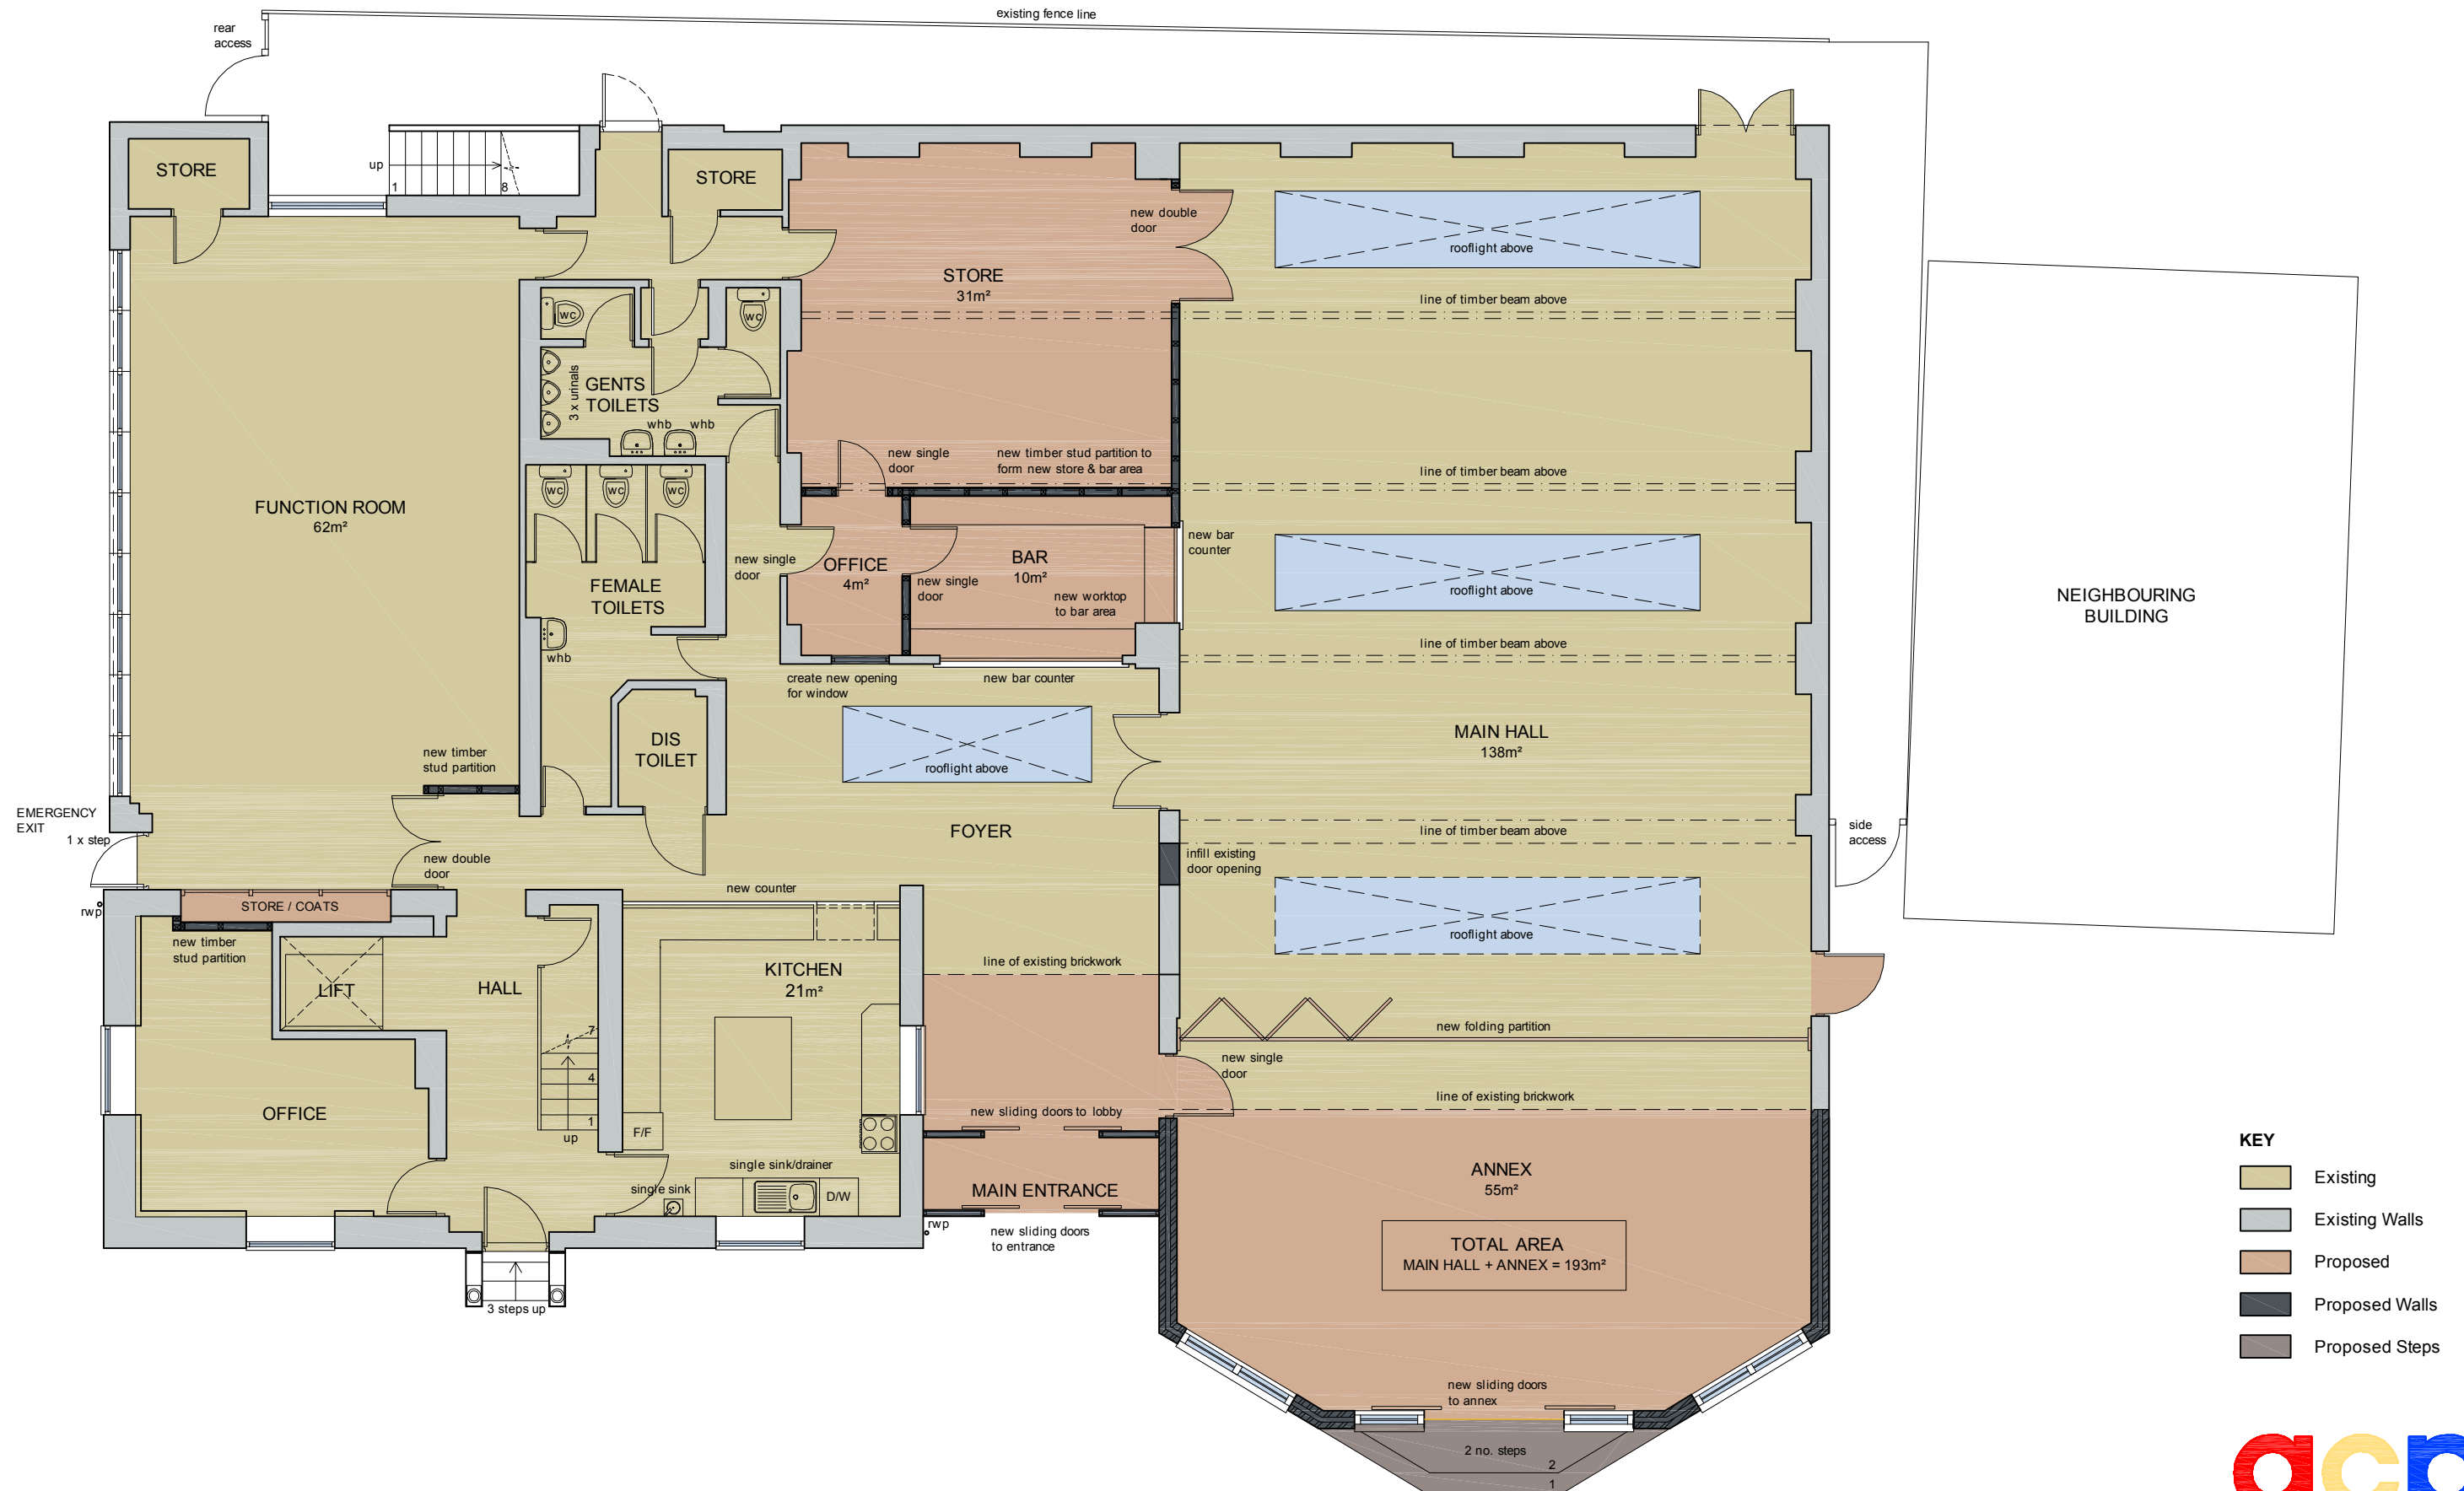

client :  
ALBRIGHTON VILLAGE HALL TRUST

project title :  
ALTERATIONS & EXTENSIONS TO THE RED HOUSE  
HIGH STREET , ALBRIGHTON

drawing title :  
PROPOSED GROUND FLOOR LAYOUT

project no :  
10077

drawing no :  
10 - B

scale :  
1:100 @ A3

date :  
JUL 2011